
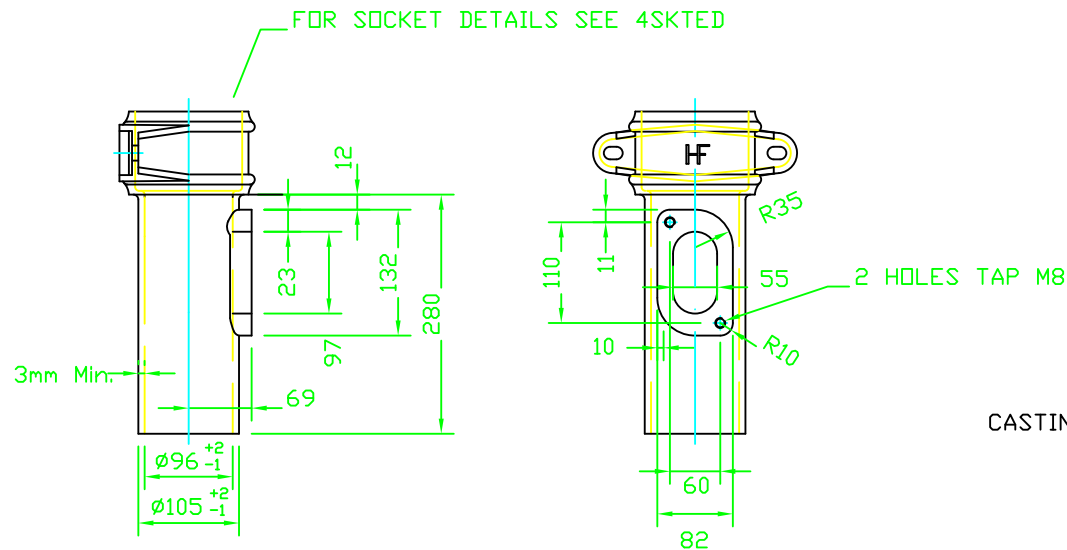
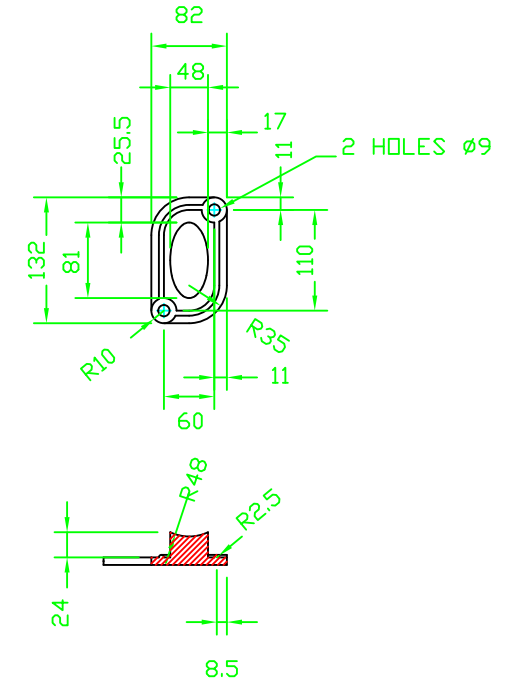


GASKET 5THK. RUBBER
IRHD 60 - 70

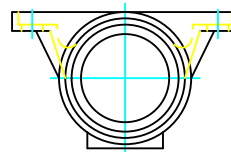

CASTING TO BE SUPPLIED WITH 2x M8x20mm
ZINC PLATED HEX BOLTS

ALL DIMS IN mm

UNCONTROLLED COPY

Copyright and Design right

This confidential drawing is the sole property of Hargreaves Foundry Drainage Ltd and must not be reproduced or distributed to any third party without written permission. It must only be used for the purpose for which it has been issued and may be withdrawn upon request. The validity of the drawing is only guaranteed at the time of issue and is subject to change without notice.

WATER LANE
SOUTH PARADE
HALIFAX
WEST YORKSHIRE
HX3 9HG



TEL: (44) 01422 330607
FAX: (44) 01422 320349
E-MAIL info@hargreavesfoundry.co.uk

TITLE Eared Access Pipe 4"		
MATERIAL BSEN 1561 Grade: EN-GJL-150		
SCALE NTS	DRAWN HFTech	CHECKED P.GILL
DATE 02/09/19	REF No R4010E	REV. 3
DWG No R4010E		