


**HD MDS**

A lightweight polypropylene dry soaker suitable for use with Marley Modern type interlocking flat concrete tiles. Left or right handed.

H75 x W185 x L430mm

**HD MDS/R** - Right Handed

**HD MDS/L** - Left Handed

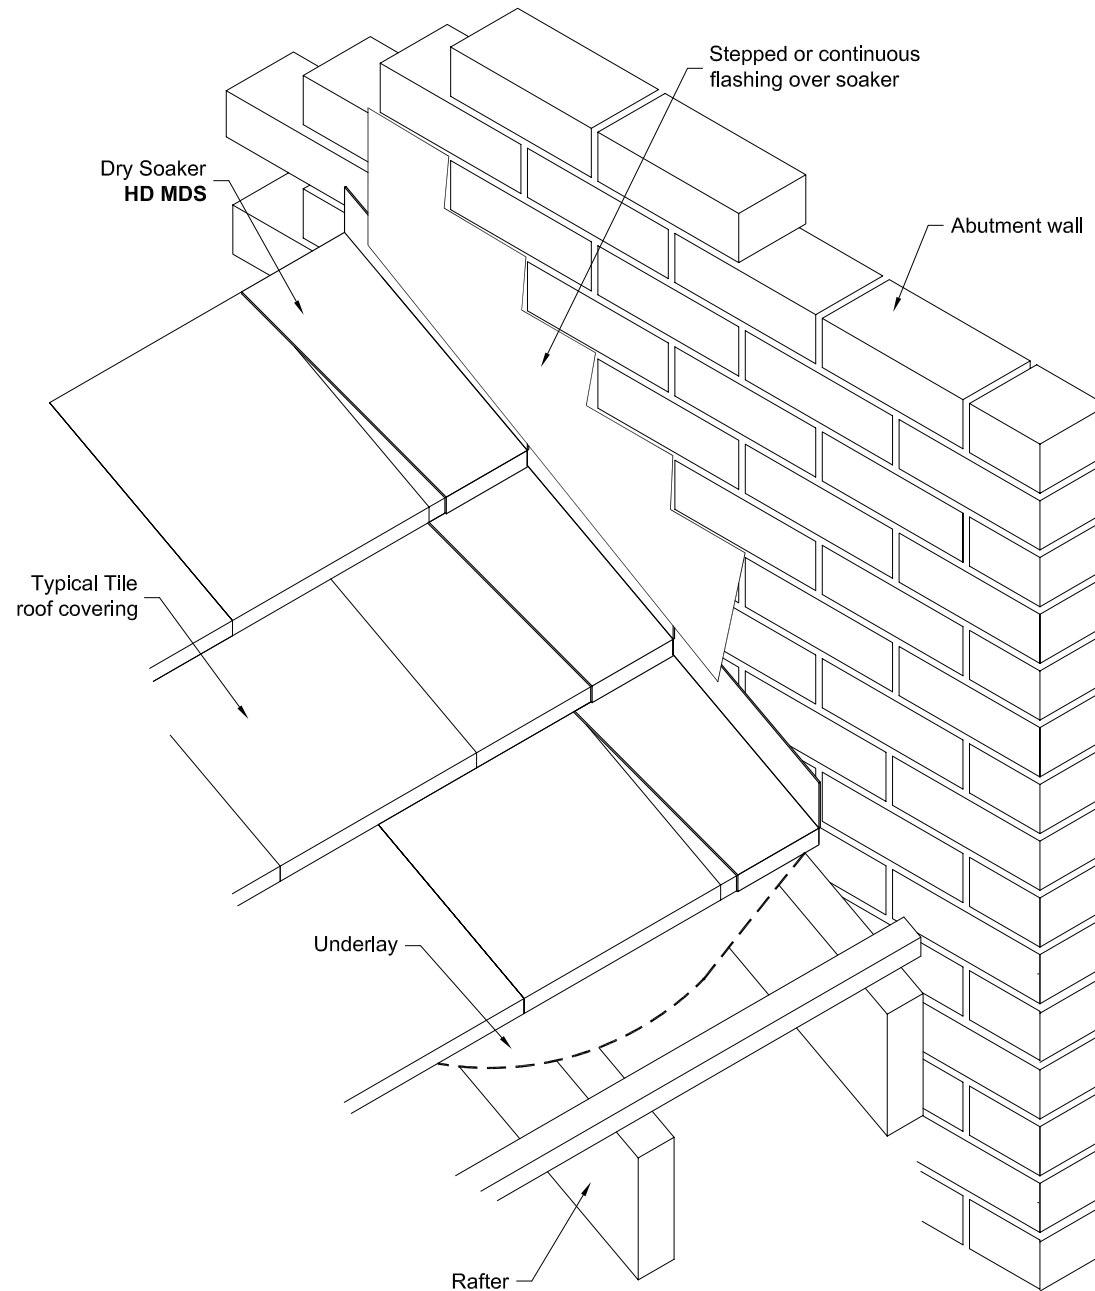

CLIENT	
PROJECT	
SCALE NTS	DATE 15.05.2013
DRAWING TITLE Dry Soaker Marley Modern Type Tiles	
DRAWING NUMBER HD MDS	
HambleSide Danelaw Ltd	
T	01327 701900
F	01327 701909
W	www.hambleSide-danelaw.co.uk
A	Long March, Daventry, NN11 4NR