



HDL SCSS


A GRP continuous abutment soaker for slates on sarking boards in standard lead grey colour with a mortar bonding strip.

For use with a separate lead or GRP cover flashing or render stop.

H200 x W160 x L3000mm

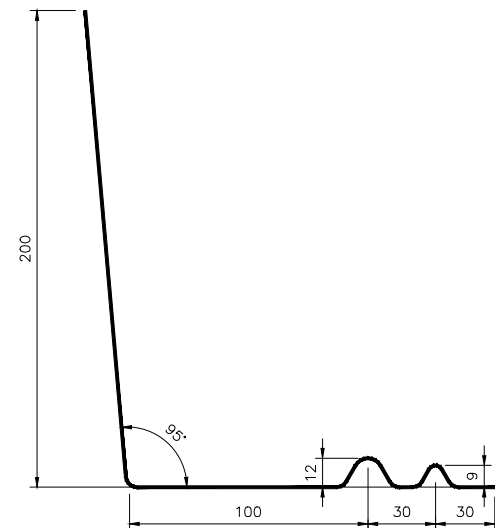

CLIENT	
PROJECT	
SCALE 1:4 @ A4	DATE 01.04.2016
DRAWING TITLE Scottish Continuous Soaker for Slates	
DRAWING NUMBER HDL SCSS-1	
Hambleside Danelaw Ltd	
T 01327 701900	
F 01327 701909	
W www.hambleside-danelaw.co.uk	
A Long March, Daventry, NN11 4NR	

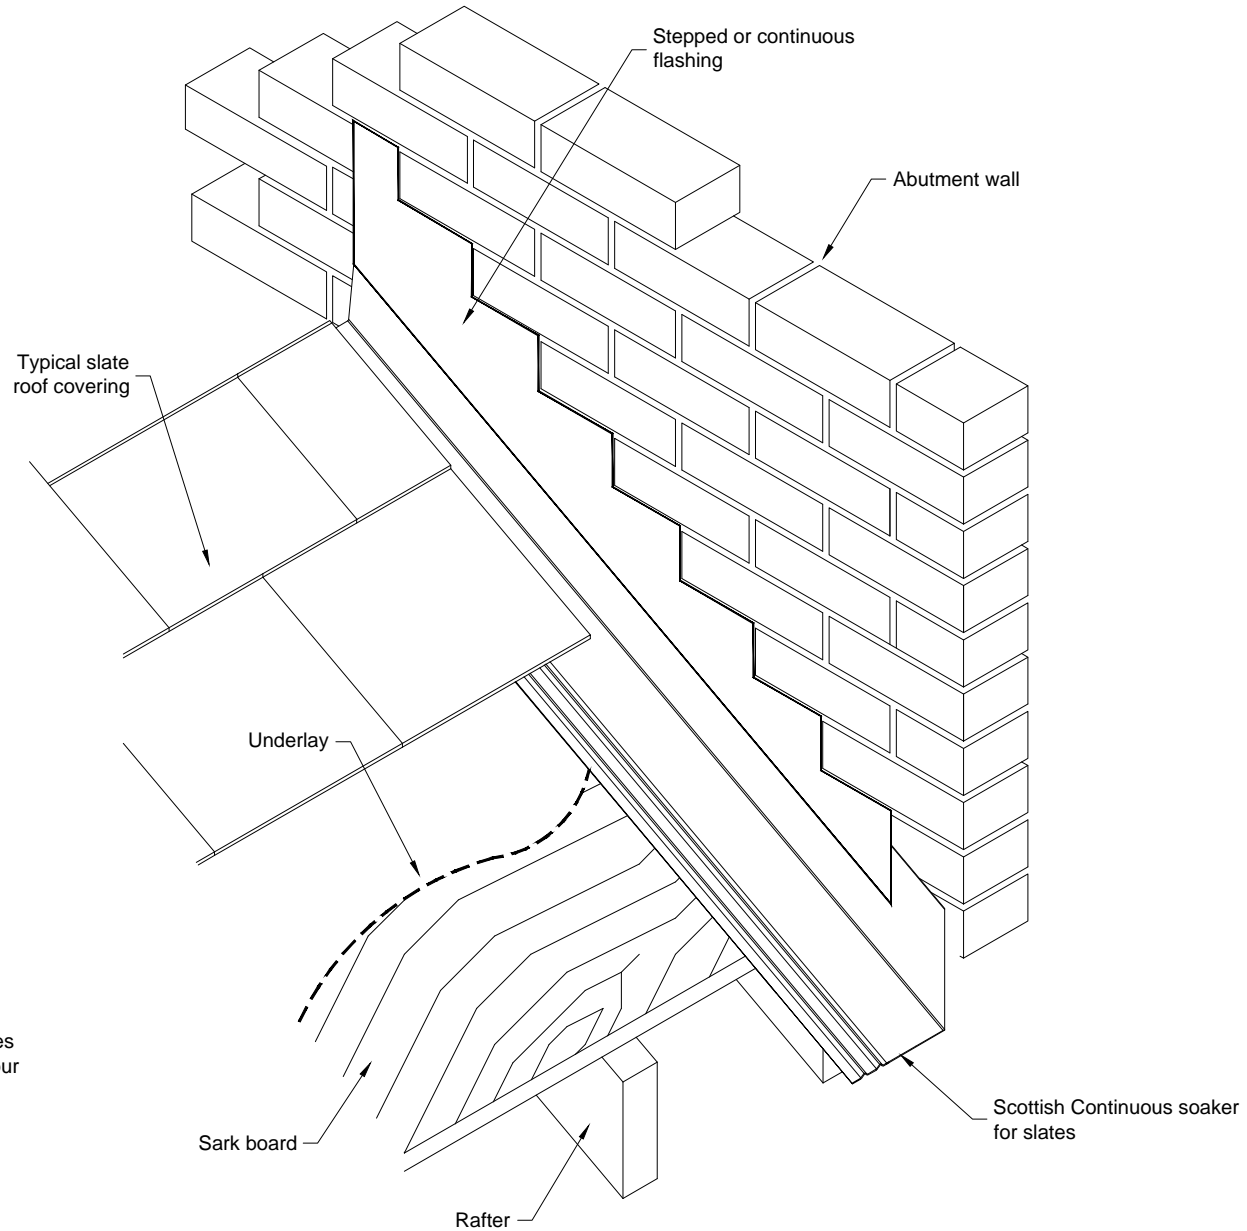

HDL SCSS

A GRP continuous abutment soaker for slates on sarking boards in standard lead grey colour with a mortar bonding strip.

For use with a separate lead or GRP cover flashing or render stop.

H200 x W160 x L3000mm

CLIENT	
PROJECT	
SCALE NTS	DATE 01.04.2016
DRAWING TITLE Scottish Continuous Soaker for Slates	
DRAWING NUMBER HDL SCSS-2	
Hambleside Danelaw Ltd	
T	01327 701900
F	01327 701909
W	www.hambleside-danelaw.co.uk
A	Long March, Daventry, NN11 4NR