

Flush Fitting
Slate Ventilator
HD ILSRV10/20


HD ILSRV10/20

Flush fit slate roof ventilator for man made or natural slates.

Base size 565x290mm to suit 500x250mm slate size.

Ventilation area: 10,000mm².

Minimum rafter pitch: 22.5° or 25° depending on head lap.

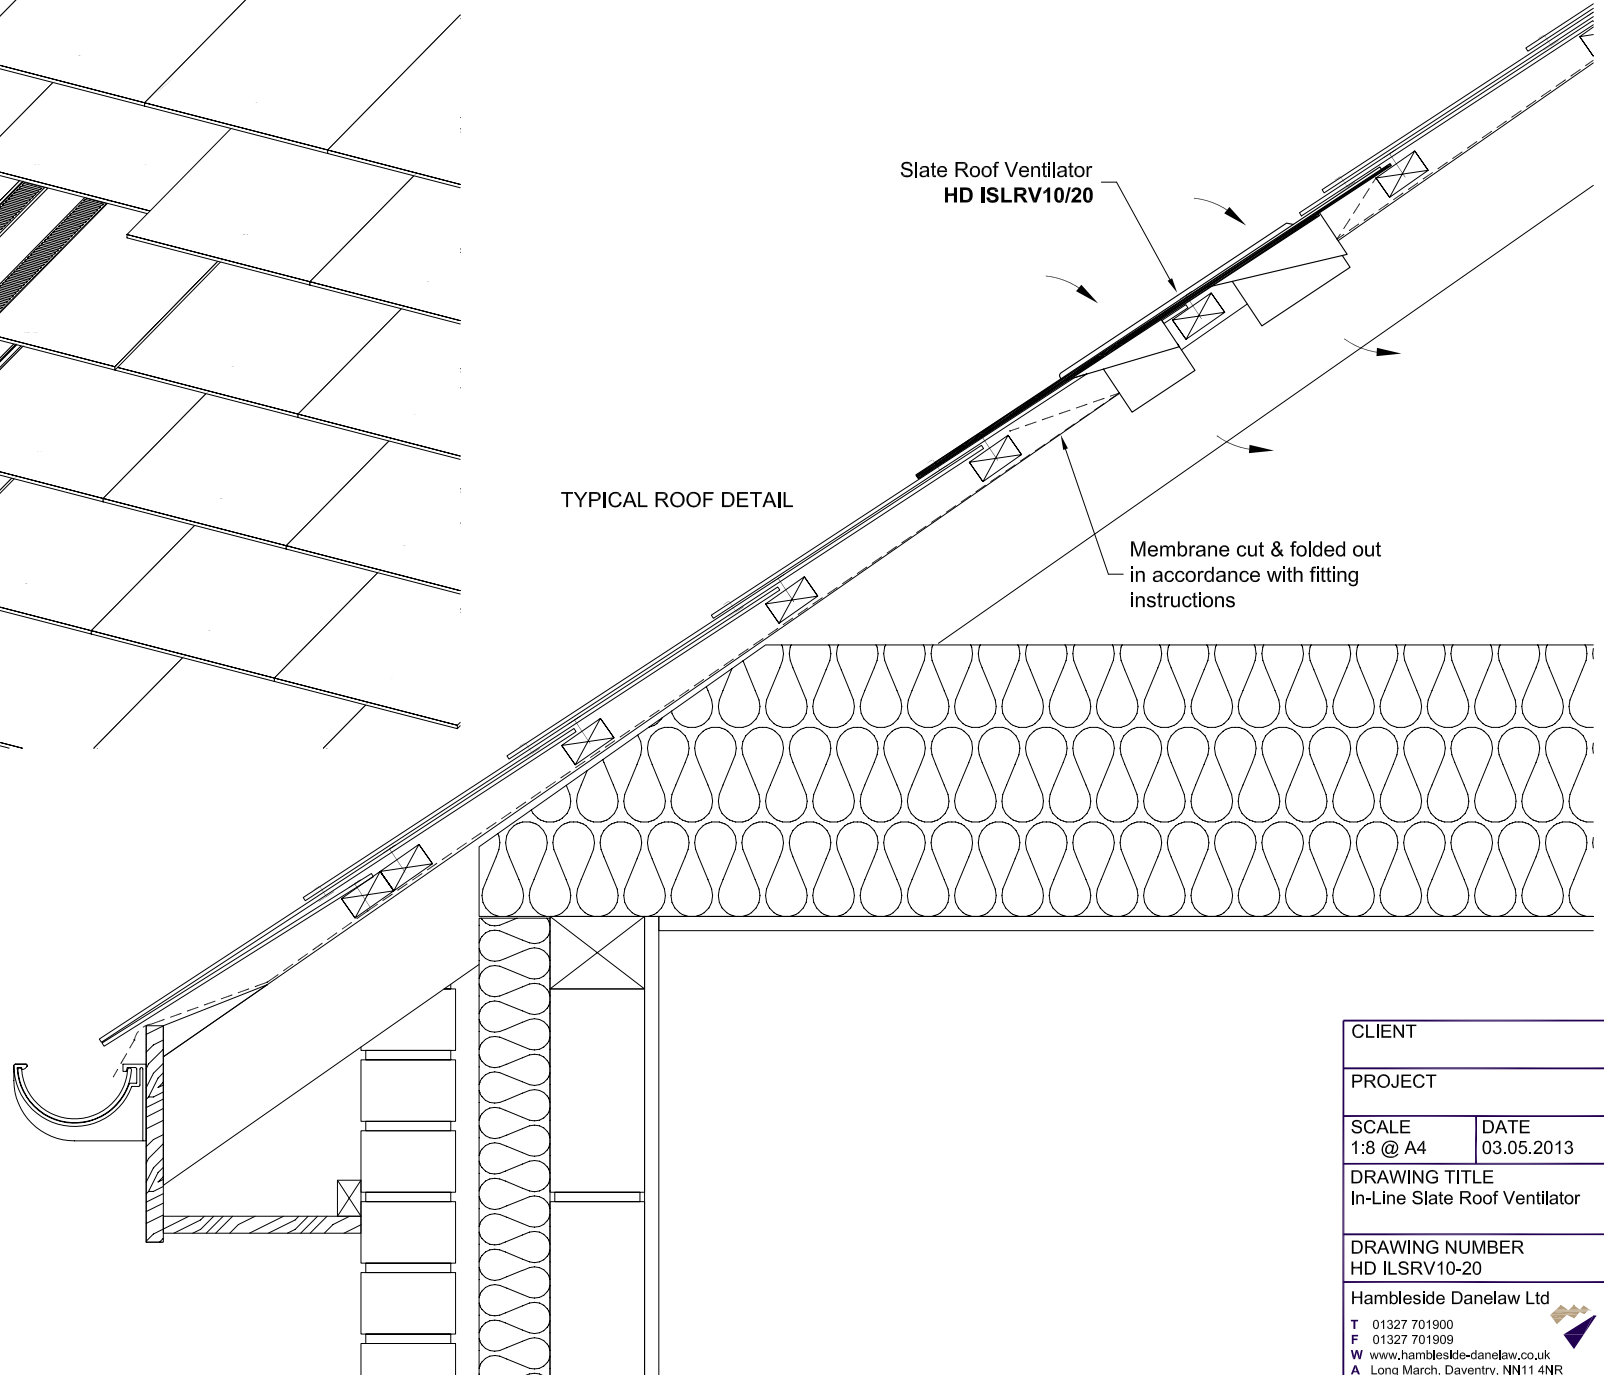

TYPICAL ROOF DETAIL

Slate Roof Ventilator
HD ILSRV10/20

Membrane cut & folded out
in accordance with fitting
instructions

CLIENT	
PROJECT	
SCALE 1:8 @ A4	DATE 03.05.2013
DRAWING TITLE In-Line Slate Roof Ventilator	
DRAWING NUMBER HD ILSRV10-20	
Hambleside Danelaw Ltd	
T	01327 701900
F	01327 701909
W	www.hambleside-danelaw.co.uk
A	Long March, Daventry, NN11 4NR