


ABS 550 SUNCATCHER® natural ventilation and daylight system to suit Flat roof arrangement

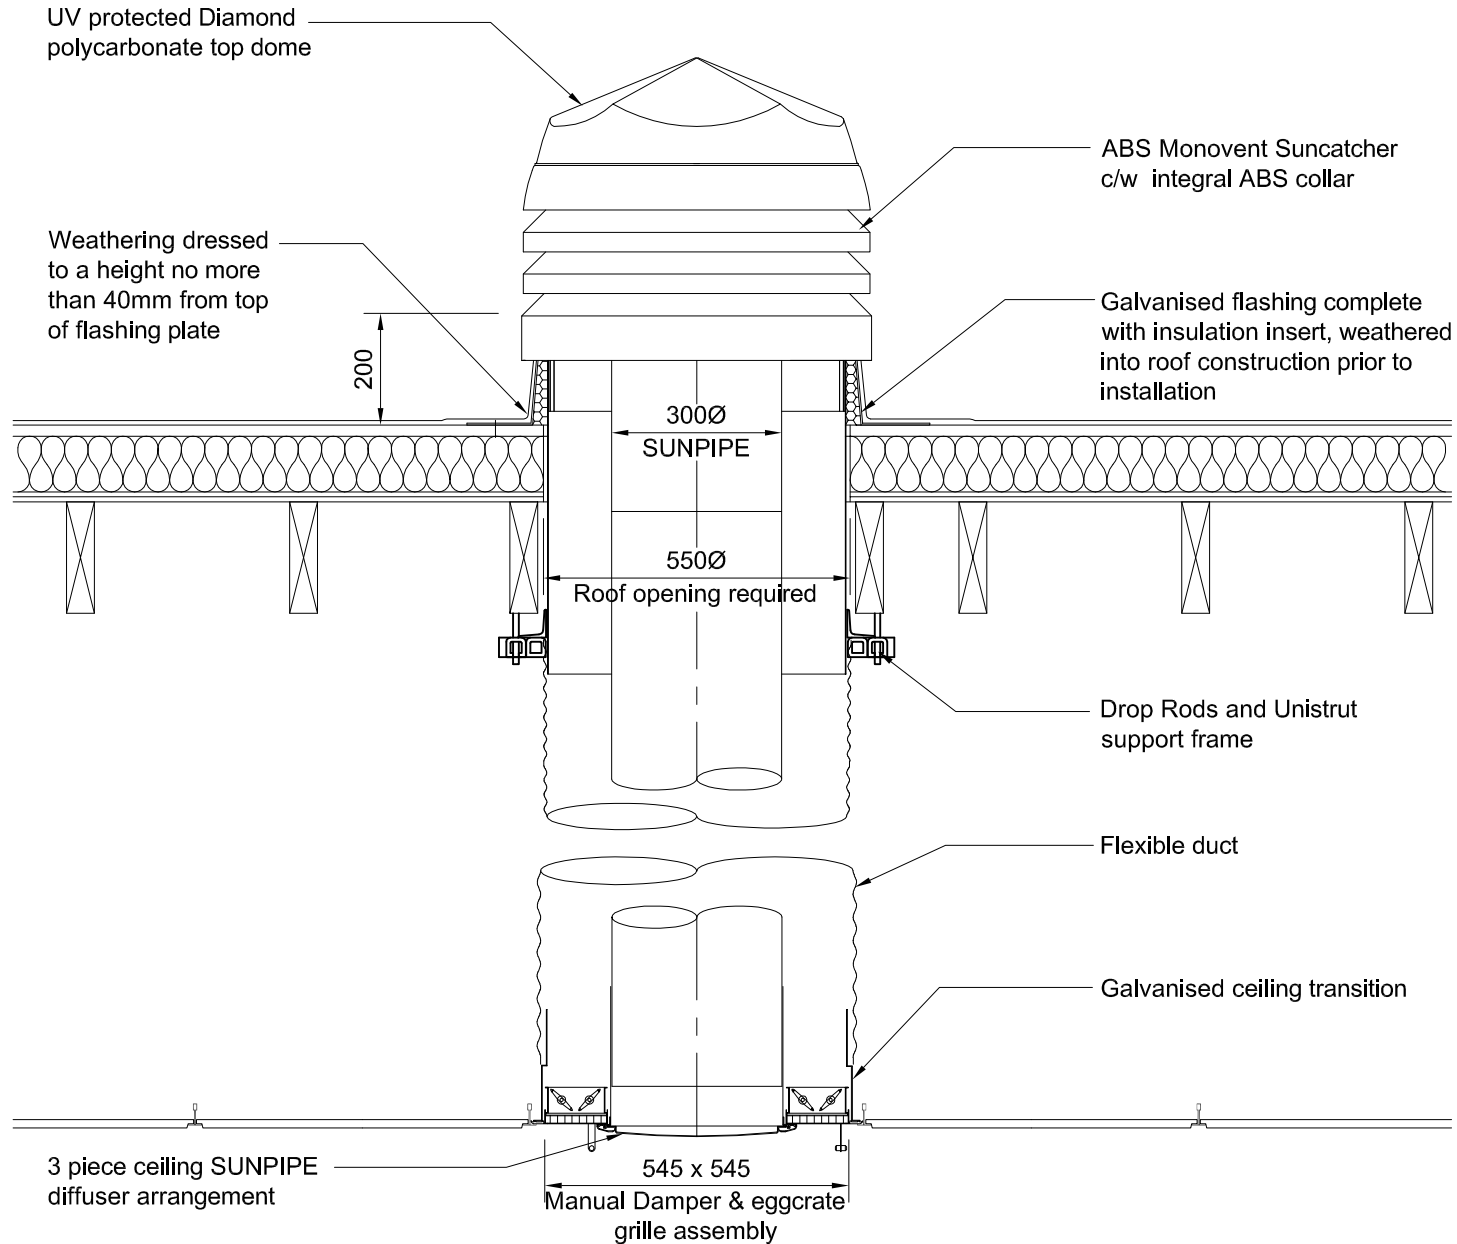

Section

Typical detail. For further information please contact Monodraught on +44 (0)1494 897700

Drg No: **FLAT ROOF_550SC**