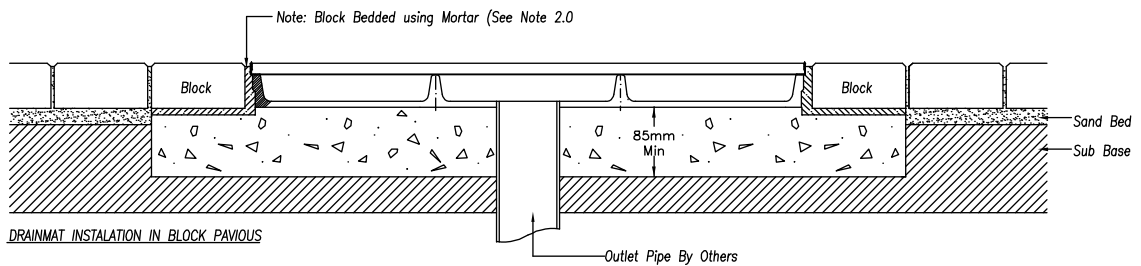

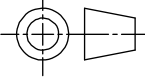


1.0 GROUND CONDITIONS: The customer should ensure that the minimum dimensions shown are suitable for the existing ground conditions. Engineering advice may be necessary.

2.0 For advice about using an Epoxy or Polymer Modified Mortar for bedding and pendicular joints contact: Ronacrete: 01279 638700 or Sika: 01707 394444. Engineering advice may be required.

3.0 GENERAL INSTALLATION NOTES: See drawing E1-E01-003-3 for general notes on installation.



B	7.10.04	Note 2.0 Amended		RJAB	
A	27.11.02	REDRAWN, DRAWING NUMBER CHANGED		MJS	
Issue	Date	Description		Name	
Material:	n/a	Weight:	n/a	 ACO Business Park Hitchin Road, Shefford, Bedfordshire, SG17 5TE. Tel: 01462 816666 Web site: www.aco.co.uk	
Tolerance:	n/a	Surface Finish:	n/a		
	Date	Name	Scale: 1:10	Unit: mm	 Information contained in this drawing is copyright property of ACO Drain. Any reproduction in part or whole without written permission of ACO Drain is prohibited
Drawn:	07.01.99	PAW		Project No. n/a	
Checked:	07.01.99	GJM			
Update:					
Title	ACO DRAINMAT CHANNEL INSTALLATION			Drawing No. E1   E01-013-3	Issue B
Part No.				Replacement for: n/a	
				Replaced by: n/a	